

Low slope  
Steep slope  
Re-roof  
New roof  
Residential  
Commercial  
Industrial  
Metal  
Shingles  
Tiles  
Slate  
BUR  
Single ply  
Low slope  
Steep slope  
Re-roof  
New roof  
Residential  
Commercial  
Industrial  
Metal  
Shingles  
Tiles  
Slate  
BUR  
Single ply  
Low slope  
Steep slope  
Re-roof  
New roof  
Residential  
Commercial

# AppliCad

## USA

### Sample Reports



## Linear Nesting Reports

1. Roof Drawing
2. Sheet Layout Drawing
3. Sheet Cutting List
4. Sheet Cutting Details(Page 1 of 3)
5. Sheet Cutting Details(Page 2 of 3)
6. Sheet Cutting Details(Page 3 of 3)
7. Panel Sequence(Page 1 of 2)
8. Panel Sequence(Page 2 of 2)

# Roofs R Us


357 Magnum Drive

Phone

03 9524 8217

Fax

03 9524 2468

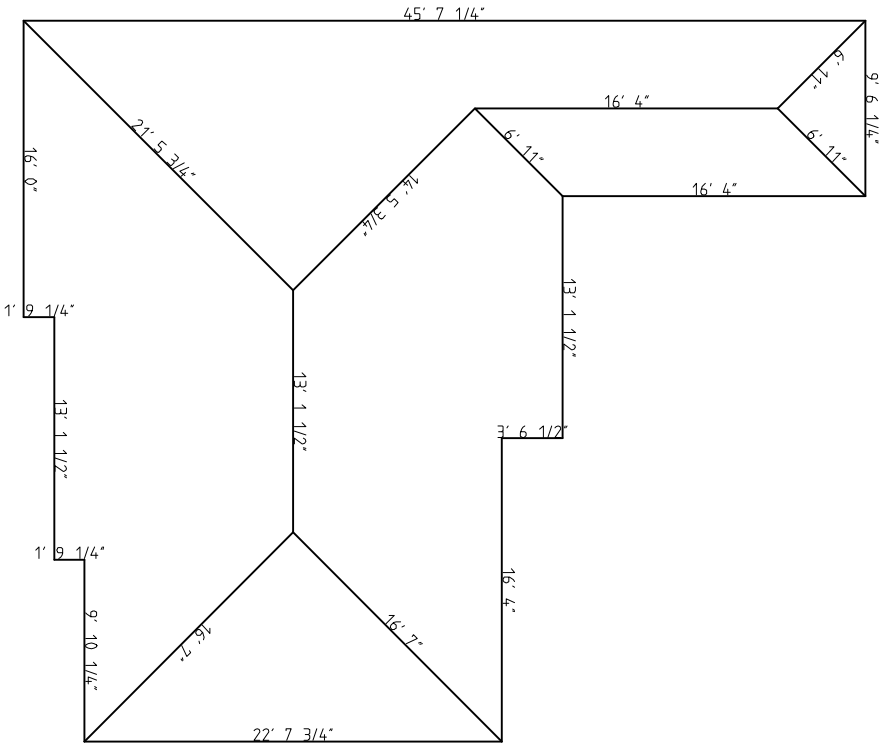

Roof Wizard File: John Doe.dwg Model: DSG-RW-ROOF1

<b>Roof details</b>	
Roof Pitch	4:8 in 12
Height	8' 10 1/2"
Rafter CTS	1' 11 3/4"
Eaves	1' 5 3/4"

<b>Roof Plan</b>	
<b>Job</b>	
<b>Date</b>	25 November 1999
<b>Scale</b>	1 : 1
<b>Site address</b>	

# Roofs R Us


3577 Magnum Drive

Phone

03 9524 8217

Fax

03 9524 2468

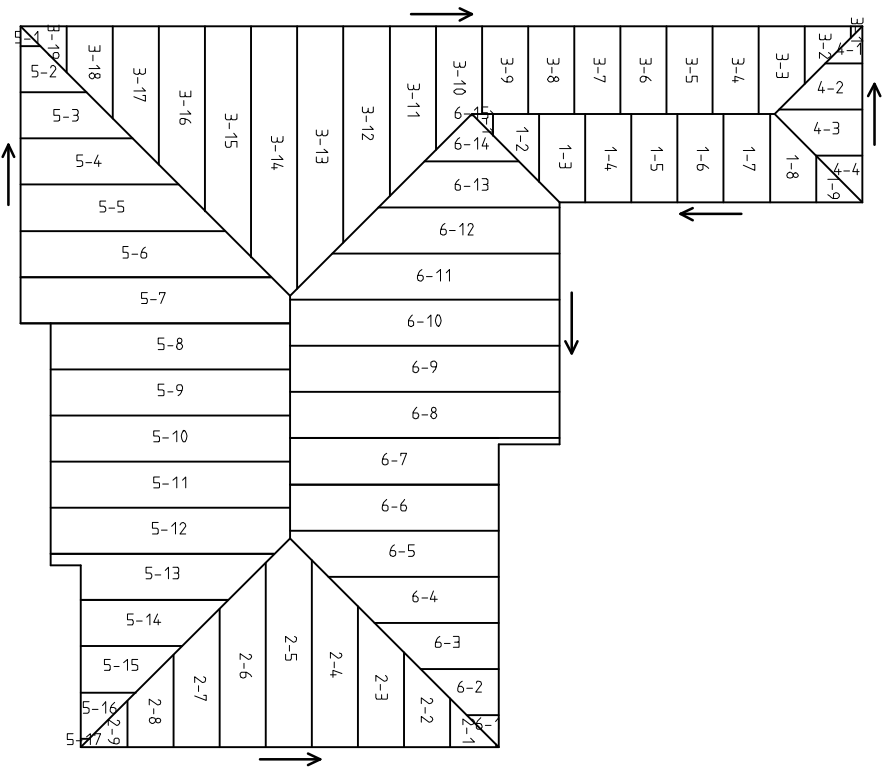

## Sheet Layout

Job 584  
Date 25 November 1999  
Scale 1 : 125

Site address  
13 Bellview Road  
Chinton

## Roof details

Roof Pitch 4.8 in 12  
Height 8' 10 1/2"  
Rafter CTS 1' 1 3/4"  
Eaves 1' 5 3/4"

# Roofs R Us

357 Magnum Drive

Phone

03 9524 8217

Fax

03 9524 2468

Code	Length	Code	Length	Code	Length	Code	Length	Code	Length	Code	Length
1-9	2' 9"	6-13	10' 7"								
1-8	5' 2"	6-12	13' 4"								
1-7	5' 2"	6-11	15' 9"								
1-6	5' 2"	6-10	15' 9"								
1-5	5' 2"	6-9	15' 9"								
1-4	5' 2"	6-8	15' 9"								
1-3	5' 2"	6-7	12' 3"								
1-2	4' 0"	6-6	12' 3"								
1-1	1' 3"	6-5	12' 3"								
2-9	2' 9"	6-4	10' 0"								
2-8	5' 5"	6-3	7' 3"								
2-7	8' 1"	6-2	4' 7"								
2-6	10' 10"	6-1	1' 11"								
2-5	12' 3"										
2-4	10' 11"										
2-3	8' 3"										
2-2	5' 7"										
2-1	2' 10"										
3-19	2' 9"										
3-18	5' 5"										
3-17	8' 1"										
3-16	10' 10"										
3-15	13' 6"										
3-14	15' 9"										
3-13	15' 4"										
3-12	12' 8"										
3-11	9' 11"										
3-10	7' 3"										
3-9	5' 2"										
3-8	5' 2"										
3-7	5' 2"										
3-6	5' 2"										
3-5	5' 2"										
3-4	5' 2"										
3-3	5' 2"										
3-2	3' 4"										
3-1	0' 8"										
4-4	2' 9"										
4-3	5' 2"										
4-2	4' 11"										
4-1	2' 2"										
5-17	0' 6"										
5-16	3' 3"										
5-15	5' 11"										
5-14	8' 7"										
5-13	13' 1"										
5-12	14' 0"										
5-11	14' 0"										
5-10	14' 0"										
5-9	14' 0"										
5-8	14' 0"										
5-7	15' 9"										
5-6	14' 8"										
5-5	12' 0"										
5-4	9' 3"										
5-3	6' 7"										
5-2	3' 11"										
5-1	1' 2"										
6-15	0' 2"										
6-14	5' 6"										

Roof Wizard File : John.Doe.dab Model : 13 Bellview Road

Sheet list		Roof details	
<b>Job</b>	584	<b>Roof Pitch</b>	4.8 in 12
<b>Date</b>	25 November 1999	<b>Height</b>	8' 10 1/2"
<b>Scale</b>	1 : 125	<b>Rafter CTS</b>	1' 11 3/4"
		<b>Eaves</b>	1' 5 3/4"

# Roofs R Us






3577 Magnum Drive

Phone

03 9524 8217

Fax

03 9524 2468

     

## Panel sequence

Page 1 of 2

Job 584

Site address  
13 Bellview Road  
Chinton

Date 25 November 1999

Scale 1 : 100

# Roofs R Us


357 Magnum Drive

Phone

03 9524 8217

Fax

03 9524 2468

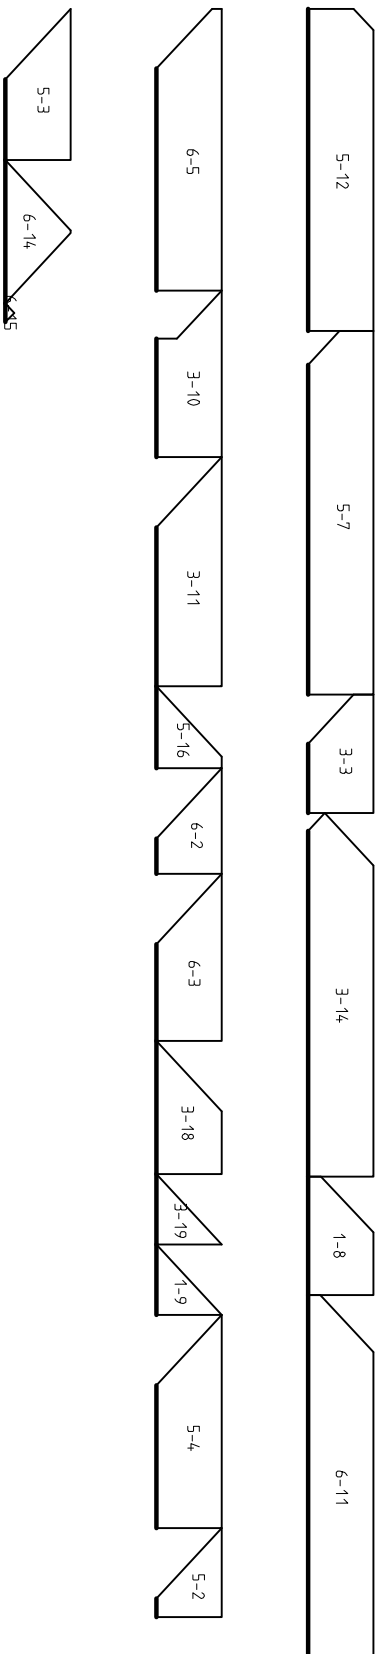

## Panel sequence

Page 2 of 2

<b>Job</b>	584	<b>Site address</b>	13 Bellview Road Chinton
<b>Date</b>	25 November 1999		
<b>Scale</b>	1 : 100		

# Roofs R Us

ACN: 245 896 348

357 Magnum Drive

03 9524 8217

03 9524 2468

# Sheet Cutting Details

Page 1 of 3

**Contractor**

Ben Johnson























**Builder**

Builders Inc

**Site Address**

13 Bellview Road

Chinton

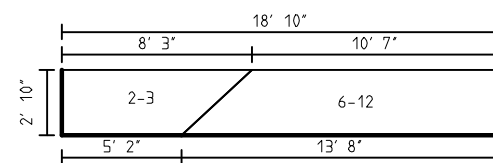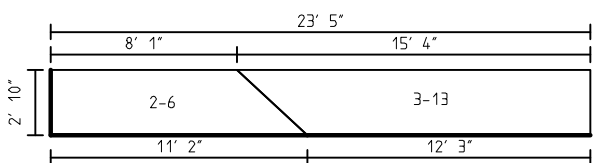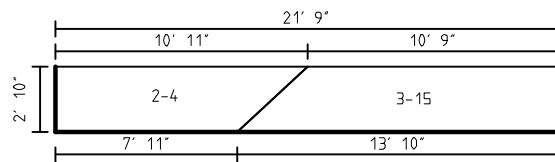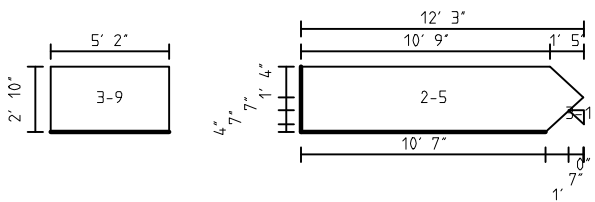                  

# Roofs R Us





















ACN: 245 896 348  
357 Magnum Drive

03 9524 8217  
03 9524 2468

# Sheet Cutting Details

Page 2 of 3

**Contractor** Ben Johnson  
**Builder** Builders Inc  
**Site Address** 13 Bellview Road  
Chinton

  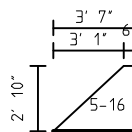   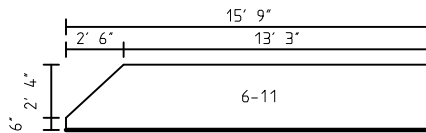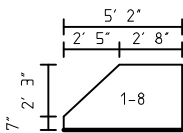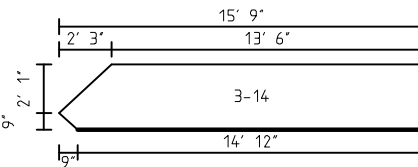 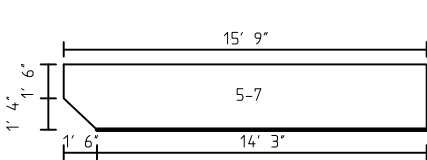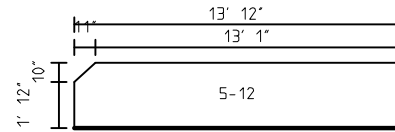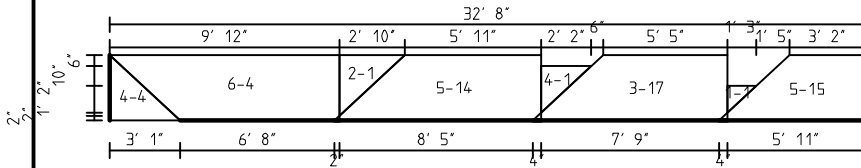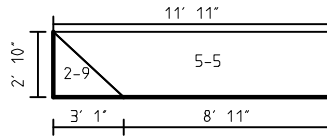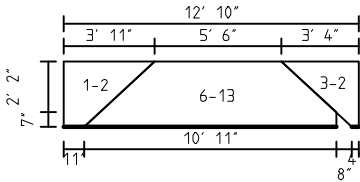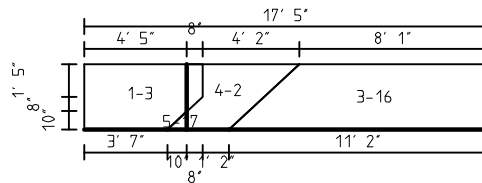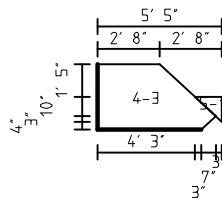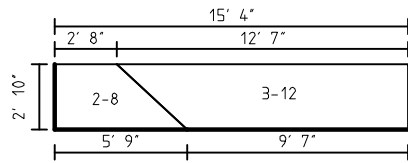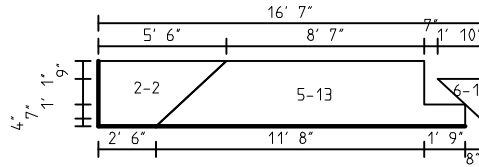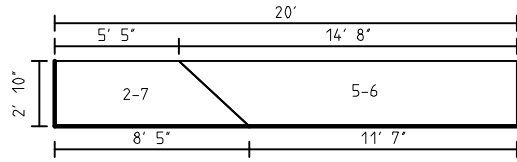

# Roofs R Us

ACN: 245 896 348  
357 Magnum Drive

03 9524 8217  
03 9524 2468

# Sheet Cutting Details

Page 3 of 3

**Contractor** Ben Johnson  
**Builder** Builders Inc  
**Site Address** 13 Bellview Road  
Chinton

