

Roof Wizard

Especially suited to metal roofing.



Generate Offcuts Reports


Example of metal roof panel optimisation output

 appli-cad
Australia

Applicad Roofing

123 Church St
Hawthorn

Phone 03 9819 3100
Fax 03 9819 3200

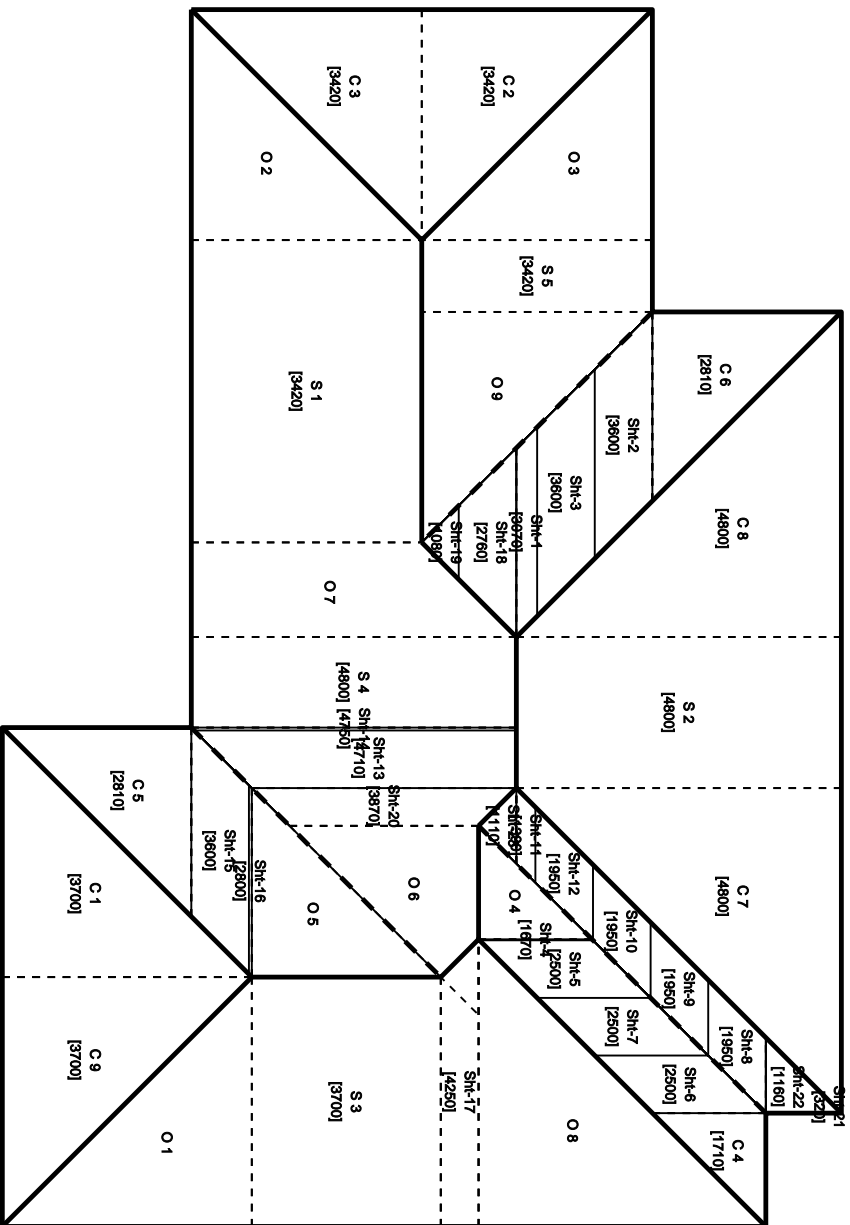

BHP Corrugated 0.42, Galvanised
 1 / 7050 1 / 6940 1 / 6420 1 / 6360 1 / 5810
 1 / 5570 1 / 5520 14 / 4800 1 / 4710 1 / 3870
 12 / 3700 15 / 3420 7 / 2810 2 / 1710

Roof details	
Roof Pitch	25.0
Height	6500
Rafter CTS	900
Eaves	300

Offcut Layout Guide

Job		Site address
Date	9 March 2005	
Scale	1 : 100	

AppliCad Roofing

123 Church St

Phone 03 9819 3100

Hawthorn

Fax 03 9819 3200

BHP, BHP-2, Corrugated 0.42, Galvanised

Code	Length	Code	Length	Code	Length	Code	Length
Sht-7	2500	Sht-4	1670	Sht-5	2500	Sht-6	2500
Sht-17	4250	Sht-13	4710	Sht-14	4750	Sht-20	3870
Sht-2	3600	Sht-15	3600	Sht-16	2800	Sht-1	3070
Sht-8	1950	Sht-3	3600	Sht-18	2760	Sht-19	1080
Sht-12	1950	Sht-9	1950	Sht-10	1950	Sht-11	1390
		Sht-21	320	Sht-22	1160	Sht-23	1110

BHP, BHP-2, Corrugated 0.42, Galvanised


Code	Length	Code	Length	Code	Length	Code	Length
S4	0.4/4800	S1	5.1/3420	S2	2.3/4800	S3	2.6/3700
C3/O3	4.0/3420	S5	1.2/3420	C1/O1	4.3/3700	C2/O2	4.0/3420
C7/O7	5.6/4800	C4/O4	2.0/1710	C5/O5	3.3/2810	C6/O6	3.3/2810
		C8/O8	5.6/4800	C9/O9	4.3/3700		

Sorcerer File : GenRoofTest.dab Model : m1

Panel list		Roof details	
Job		Roof Pitch	25.0
Date	9 March 2005	Height	6500
Scale	1 : 0	Rafter CTS	900
		Eaves	300

Applicad Roofing










123 Church St Phone 03 9819 3100
Hawthorn Fax 03 9819 3200

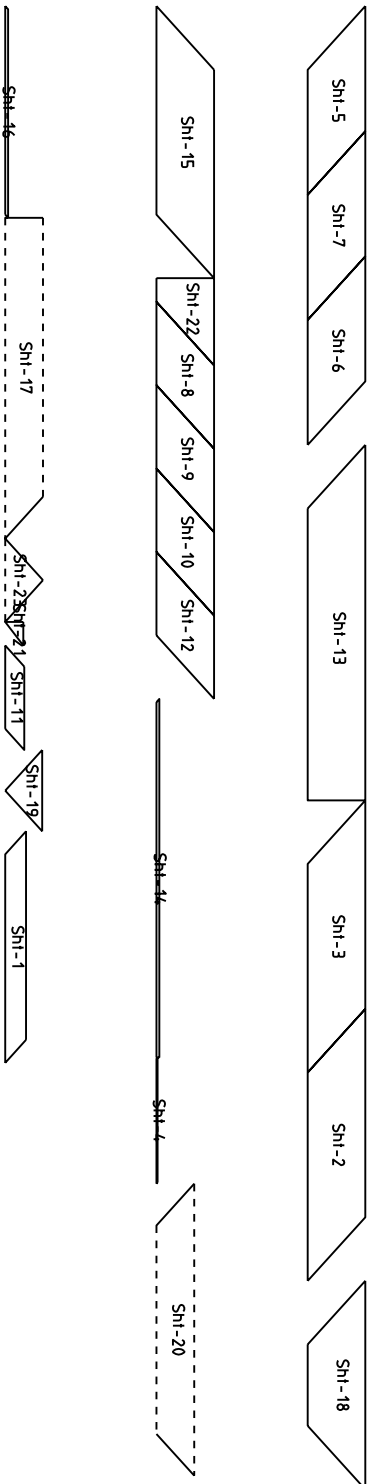

Panel sequence	Page 1 of
-----------------------	-----------

Job	
Date	9 March 2005
Scale	1 : 100
Site address	

Contractor
Builder
Site Address

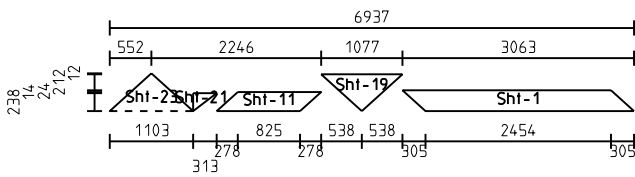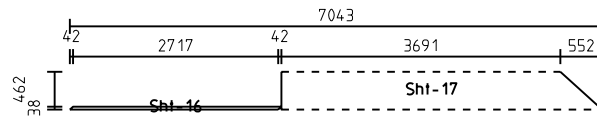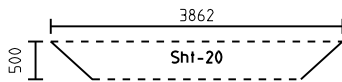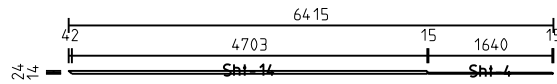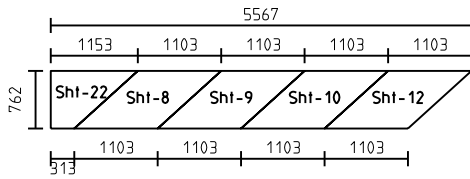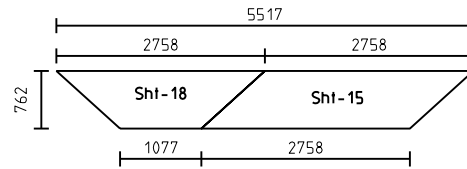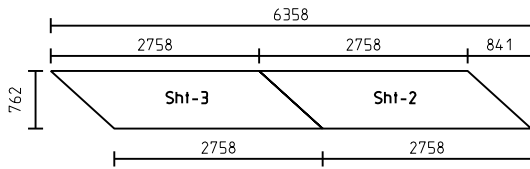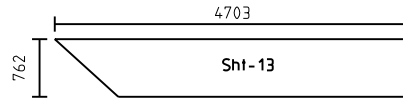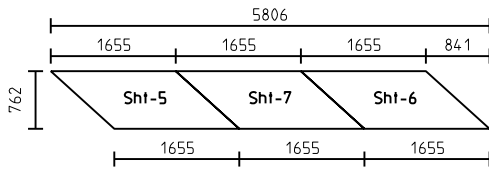


Applicad Roofing

70 Railway Road
Blackburn

Phone 03 9819 3100
Fax 03 9819 3200

Bluescope Steel, Corrugated Colorbond, Colour T B A
1 / 20020 1 / 17450 1 / 13070 16 / 4800 13 / 3700
16 / 3420 8 / 2810 2 / 1660

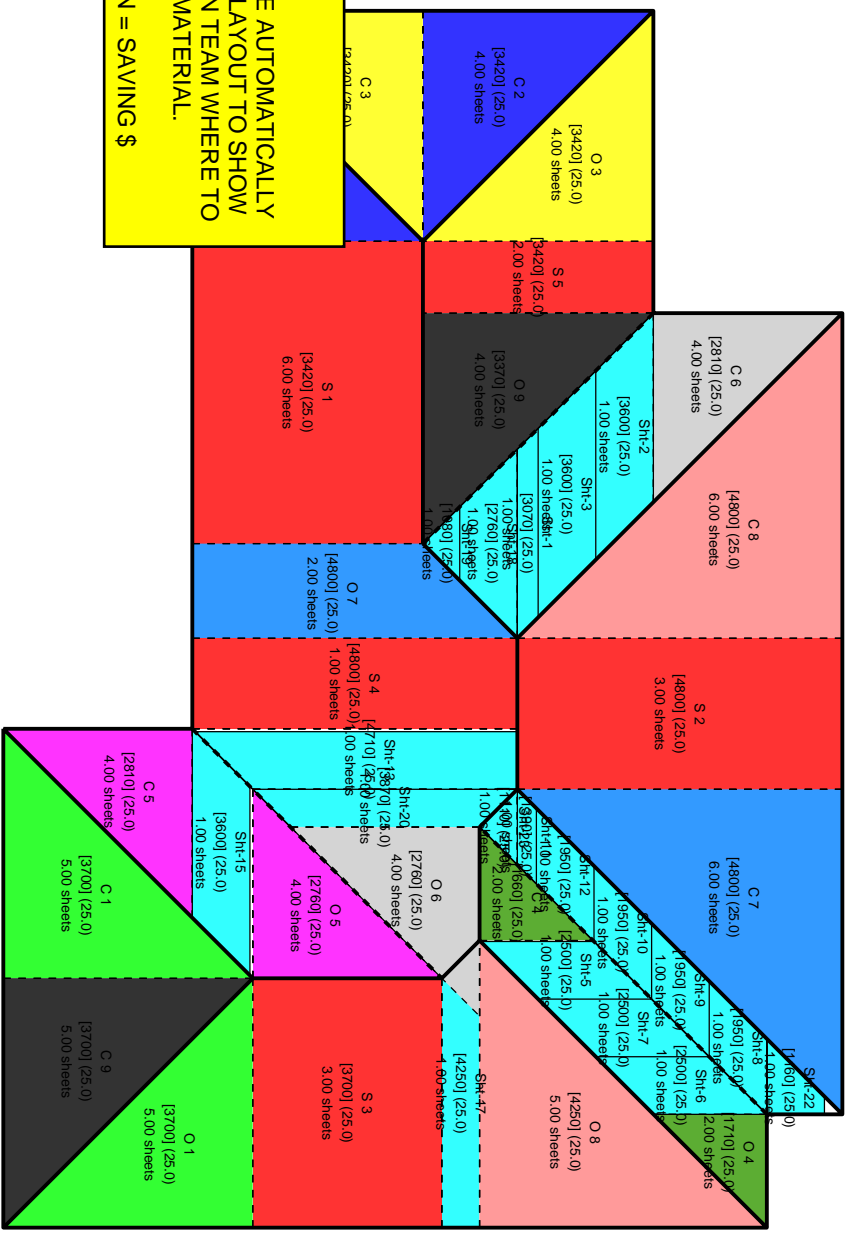

KEY BENEFIT:
 APPLICAD SOFTWARE AUTOMATICALLY
 PRINTS AN OFF-CUT LAYOUT TO SHOW
 YOUR INSTALLATION TEAM WHERE TO
 LAY EACH PIECE OF MATERIAL.
 WASTE MINIMISATION = SAVING \$

Roof details	
Roof Pitch	25.0
Height	3200
Rafter CTS	900
Eaves	0

Offcut Layout Guide (Colour)

Job	Site address
Date	14 September 2006
Scale	1 : 100

This quotation was prepared using Applicad software.