

****KEEP AN EYE OUT FOR THESE BOXES THROUGHOUT THIS REPORT. IT EXPLAINS SOME OF THE FEATURES FOR YOU****

Roof Magician

Especially suited to shingle, shake and tile roofing



Sample Reports

1. Sample - Quotation Form
2. Sample - Quotation Acceptance
3. Sample - Quotation Details
4. Sample - Roofing Pay Summary
5. Sample - Quotation Cutting List
6. Sample - Order Form
7. Sample - Order Form
8. Sample - Order Form
9. Sample - Order Form
10. Sample - Roof Drawing
11. Sample - Flashing Layout
12. Sample - Custom Profile Layout


appli-cad
Australia

Applicad Roofing


123 Church St
 Hawthorn
 03 9819 3100
 03 9819 3200
 Note 2
 ACN: Note 1



Date 25 June 2004

Job No 1121

Customer	Customer name	Address	Customer address 1 Customer address 2 Customer address 3	Site address	Lot 2603 Barwon Street Watervale Estate VIC
Phone	customer phone			Builder name	Builder name
Mobile	customer mobile			Phone	Builder phone
Fax	customer fax				

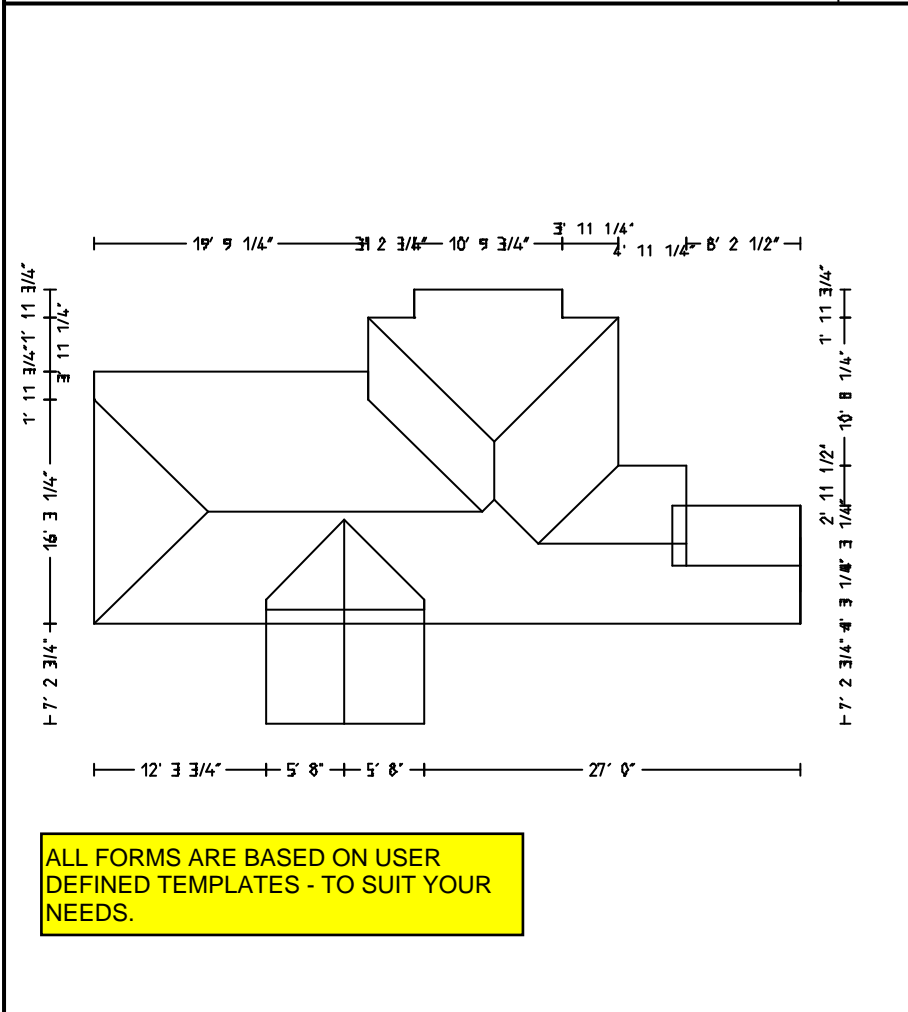

Roof Pitch 5.6 in 12
Height 8' 10 1/2"
Rafter CTS 1' 11 3/4"
Eaves 0'
Gable Finish

For the supply and installation of

- Roof** Swiss, TBA
- Ridge** Swiss, TBA
- Fascia** Metal fascia, Heritage Red
- Gutter** O Gee Gutter, Heritage Red
- Valley** Valley, Galvanised
- Barge** Not included
- Batten** Not included
- Insulation** Not included
- Downpipes** Not included
- Curved Roof** Not included

ALL FORMS ARE BASED ON USER DEFINED TEMPLATES - TO SUIT YOUR NEEDS.

TOTAL 15142.45

PLEASE READ THESE TERMS AND CONDITIONS

This estimate is based on the roof described by the plan and specifications set out above and it is the customers responsibility to ensure, when accepting the estimate that the plans and specifications set out above conform with the customers requirements as any variation from such plan and/or specifications shall entitle us to vary the price on the basis of such variation.

This estimate will lapse on the expiration of thirty (30) days from the above date.

Special Notes

Applicad Roofing

123 Church St
Hawthorn
03 9819 3100
03 9819 3200
Note 2
ACN: Note 1

Date 25 June 2004


Job No 1121

YOUR COMPANY LOGO

Customer Customer name Address Customer address 1 Customer address 2
Phone customer phone
Mobile customer mobile
Fax customer fax

Site address Lot 2603 Barwon Street
Watervale Estate
VIC
Builder name Builder name
Phone Builder phone

ALL ROOF DETAILS
AUTOMATICALLY PRINTED OUT
WITH YOUR COMPANY LOGO AT
THE TOP

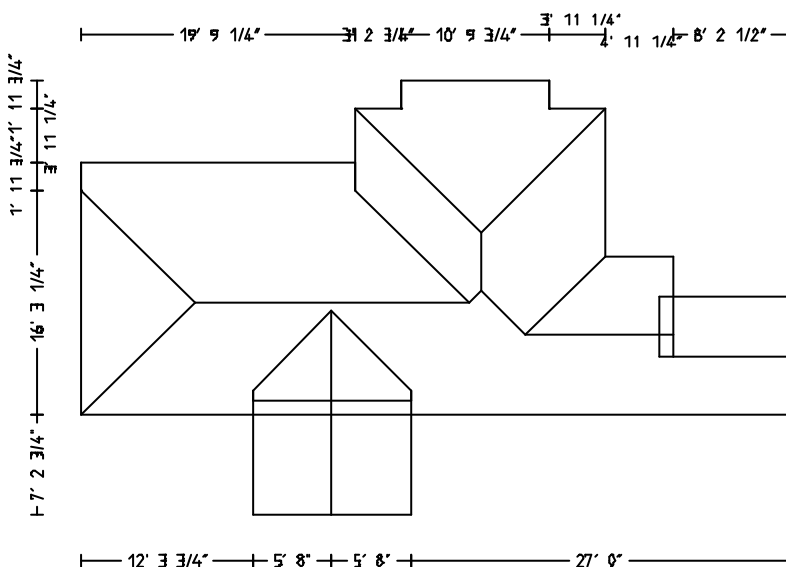

Roof Pitch 5.6 in 12
Height 8' 10 1/2"
Rafter CTS 1' 11 3/4"
Eaves 0'
Gable Finish

For the supply and installation of

Roof Swiss, TBA
Ridge Swiss, TBA
Fascia Metal fascia, Heritage Red
Gutter O Gee Gutter, Heritage Red
Valley Valley, Galvanised
Barge Not included
Batten Not included
Insulation Not included
Downpipes Not included
Curved Roof Not included

TOTAL 15142.45

PLEASE READ THESE TERMS AND CONDITIONS

This estimate is based on the roof described by the plan and specifications set out above and it is the customers responsibility to ensure, when accepting the estimate that the plans and specifications set out above conform with the customers requirements as any variation from such plan and/or specifications shall entitle us to vary the price on the basis of such variation.

This estimate will lapse on the expiration of thirty (30) days from the above date.

Special Notes

CLEAR & CONCISE QUOTATION
OF WHAT IS BEING INSTALLED.
INCLUDING AN ACCEPTANCE OF
THE JOB FOR THE BUILDER TO
SIGN OFF ON.

ACCEPTANCE : I wish to advise of acceptance of your quote and of terms and conditions

Name

Signature

Date

Applicad Roofing

Quotation Details

25 June 2004

ACN: Note 1

123 Church St
Hawthorn
03 9819 3100
03 9819 3200

A DISCOUNT CAN BE APPLIED FOR EACH ITEM THAT IS TO BE INSTALLED ON THE ROOF

Job number 1121
Order number 1121
Delivery date 24 June 2004

Category	Item description	Qty	Rate	Subtotal	Disc	Total	
Sarking	Sample Supplier, SA-01-L,Sample Sarking large	7.00	9.00	63.00	0	63.00	
	Sample Supplier, SA-01-S,Sample Sarking small	1.00	8.00	8.00	0	8.00	
Fall protection	Sample Supplier, FP-01,Sample Fall Protection	47.00	4.50	211.50	0	211.50	
Roof tiles	Pioneer, Swiss terracotta,Swiss,TBA	1157.00	1.50	1735.50	0	1735.50	
Ridge tiles	Pioneer, Swiss terracotta,Swiss,TBA	106.00	1.50	159.00	0	159.00	
Shell ends	Pioneer, Swiss terracotta,Swiss,TBA	3.00	3.00	9.00	0	9.00	
Apex tiles	Pioneer, Swiss terracotta,Swiss,TBA	3.00	3.00	9.00	0	9.00	
Extra	Flexible pointing	35.00	0.00	0.00	0	0.00	
Batten	BHP, TC-1, Timber cant strip, Natural	305.00	3.00	915.00	0	915.00	
Cartage	Cartage	1263.00	0.12	151.56	0	151.56	
	Cartage	1.00	0.00	0.00	0	0.00	
Flat sheet	Supplier 1, Custom Flashing 1, Galv 0.4 Sheet 4x10, Heritage Red, 48x120	52.00	12.00	624.00	0	624.00	
Fabrication	Supplier 1, Custom Flashing 1,Profile: Type-8, Heritage Red	2.88	0.00	0.00	0	0.00	
	Supplier 1, Custom Flashing 1,Profile: Type-7, Heritage Red	3.36	0.00	0.00	0	0.00	
Valley	BHP, VRCTLGA,Valley, Galvanised @ 8000	2.00	1.00	2.00	0	2.00	
Fascia	BHP, FBHT42CTL--,Metal fascia, Heritage Red	58.01	1.00	58.01	0	58.01	
Gutter	BHP, OG60--,O Gee Gutter, Heritage Red	46.83	1.00	46.83	0	46.83	
Apron	BHP, APRON-1234,Apron, Zinalume	5.61	1.00	5.61	0	5.61	
Step	BHP, SF-1,Step flashing, Galvanised	0.56	1.00	0.56	0	0.56	
Accessories	THIS REPORT IS AUTOMATICALLY GENERATED			0.00	52.00	0	52.00
	All accessories (e.g. fascia brackets, snap-clips etc) are automatically included in the quotation. The price for each accessory item including any fasteners to secure the accessory to the roof is automatically costed and accounted for.			0.00	52.00	0	52.00
	NOTHING IS FORGOTTEN FROM THE QUOTE			0.00	52.00	0	52.00
				0.00	3.00	0	3.00
	BHP, INT CNR-90,Internal Corner 90,Heritage Red			1.00	1.00	0	1.00
Fasteners	BHP, SE-L,Stop end left,Heritage Red	8.00	1.00	8.00	0	8.00	
	BHP, SE-R,Stop end right,Heritage Red	8.00	1.00	8.00	0	8.00	
	BHP, BHFP1265HT17,12x65,Hex Head type 17,Galvanised	1.00	17.00	17.00	0	17.00	
	BHP, BHFP1265HT17,12x65,Hex Head type 17,Heritage Red	1.00	20.00	20.00	0	20.00	
	BHP, BHFP1265HT17,12x65,Hex Head type 17,Zinalume	1.00	17.00	17.00	0	17.00	

Material sub total	4228.57
Material mark up	10.00
Material total	4651.43
Labour sub total	8137.89
Labour mark up	12.00
Labour total	9114.43
Job total	13765.86

Applicad Roofing

Roofing Pay Summary


ACN: Note 1
 123 Church St
 Hawthorn
 03 9819 3100
 03 9819 3200

**ROOFING PAY SUMMARY/INSTALLER SUMMARY:
 TO BE USED BY THE SITE FOREMAN/INSTALLER
 THIS REPORT GIVES THE QTY OF MATERIAL
 DELIVERED TO THE SITE AND THE RATE THAT
 MATERIAL COSTS TO INSTALL.**

Contractor Installer name
Builder Builder name
Site Address Lot 2603 Barwon Street
 Watervale Estate
 VIC

Item description	Qty	Rate	Total	Item description	Qty	Rate	Total
Fall protection	46.81	19.00	889.35	Battens m	0.00	1.00	0.00
Gable (Normal,1,25.0)	11.14	11.00	122.59	DownPipes ea	0.00	7.00	0.00
Hip (Normal,1,25.0)	17.39	2.00	34.78	Roof removal	0.00	2.00	0.00
Ridge (Normal,1,25.0)	17.55	8.00	140.43	Gutter removal	0.00	5.00	0.00
Roof (1,25.0)	102.96	1.00	102.96	Siding removal	0.00	2.00	0.00
Sarking (1,25.0)	102.96	15.00	1544.41	Trim removal	0.00	5.00	0.00
Timber cant strip [TC-1]	304.13	17.00	5170.23	User lengths	0.00	1.00	0.00
Valley (Normal,1,25.0)	11.51	5.00	57.54	Pitch allowance	1.00	0.00	0.00
Insulation sqm	0.00	50.00	0.00	Wall top m	0.00	0.00	0.00
Ridges m	0.00	1.00	0.00	Wall base m	0.00	0.00	0.00
Hips m	0.00	1.00	0.00	Internal cnr m	0.00	0.00	0.00
Valley m	11.51	1.00	11.51	External cnr m	0.00	0.00	0.00
Fascia only m	0.00	1.00	0.00	Window sill m	0.00	0.00	0.00
G*SMART TIP* THE SOFTWARE LOOKS AT WHAT STOREY ROOF YOU ARE ESTIMATING AND TAKES INTO ACCOUNT THE PITCH/SLOPE OF THE ROOF WHEN CALCULATING WHAT TO CHARGE FOR THE INSTALLATION. E.G. 1,25.0 INDICATES: STOREY 1, PITCH 25 DEGREES (PITCH MAY ALSO BE SHOWN AS SLOPE, E.G. 4:12)					0.00	0.00	0.00
					0.00	0.00	0.00
					0.00	0.00	0.00
					0.00	0.00	0.00
					0.29	0.00	0.00
Chimneys ea	0.00	1.00	0.00	Cust Flash 1 Profile: Type-8	2.80	0.00	0.00
Box gutter m	0.00	1.00	0.00				

Labour total 8137.89

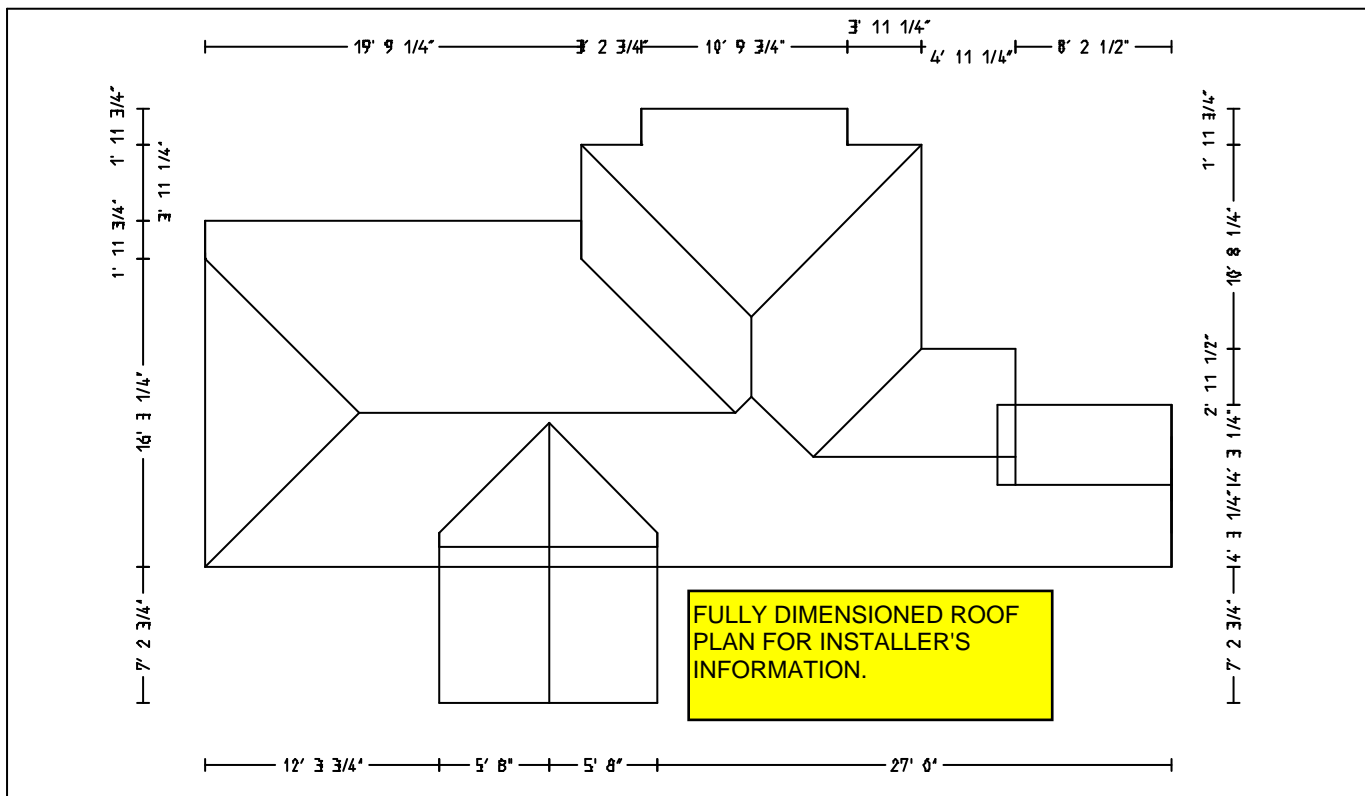

ACN: Note 1

123 Church St
 Hawthorn
 03 9819 3100
 03 9819 3200

Job number 1121
 Order number 1121
 Delivery date 24 June 2004

Category	Item description	Qty
Custom	Profile: Type-8, Heritage Red 1/10'	10.00
Custom	Profile: Type-3, Heritage Red 2/10'	20.00
Valley	Valley, Galvanised 5/10'	50.00
Fascia	Metal fascia, Heritage Red 2/10' 0", 1/9' 6", 2/9' 0", 8/8' 6", 1/6' 0", 4/5' 6", 3/5' 0", 1/4' 0", 1/3' 6", 3/6' 6", 3/2' 6", 1/2' 0"	195.00
Gutter	O Gee Gutter, Heritage Red 2/10' 0", 1/9' 6", 2/9' 0", 8/8' 6", 1/6' 0", 4/5' 6", 1/5' 0", 1/4' 0", 1/3' 6"	156.00
Apron	Apron, Zinalume 1/11' 6", 1/5' 0", 1/2' 6"	19.00
Step	Step flashing, Galvanised 2/1' 0"	2.00

HOW TO READ:
 e.g. 2/10'0"
 indicates 2 lengths to be cut
 at 10' long. This is taking into
 account your lap-allowance etc.
 Rounding is done to the nearest
 1"/10"

QUOTATION CUTTING LIST
 WHEN GENERATING THE QUOTATION CUTTING LIST THE SOFTWARE TAKES INTO ACCOUNT THE RUN ALLOWANCE AND LAP ALLOWANCE ON EACH FLASHING AS PER YOUR SETTINGS. FROM THIS THE SOFTWARE AUTOMATICALLY CREATES THE CUTTING DETAILS FOR THE FLASHINGS.
 HAVING A RUN ALLOWANCE ON FLASHINGS, FOR EXAMPLE GUTTERING, ALLOWS ADDITIONAL MATERIAL FOR THE INSTALLER TO FABRICATE THE ENDS AND CORNERS.

Applicad Roofing

Note 2

Note 1

Phone 03 9819 3100

123 Church St

Fax 03 9819 3200

Hawthorn

Sample Supplier

94 Red Street

Supville

VIC

Purchase Order 1121 - 1

Date 25 June 2004

Job 1121

FOR EACH SUPPLIER ON THE QUOTATION DETAILS FORM AN ORDER FORM IS AUTOMATICALLY GENERATED.

2603 Barwon Street

Watervale Estate

VIC

Please supply the following in good order and condition :

Delivery Date

24 June 2004

ITEM	QTY	PRICE
Sarking : Sample Supplier, SA-01-L, Sample Sarking large	7.00	
Sarking : Sample Supplier, SA-01-S, Sample Sarking small	1.00	
Fall protection : Sample Supplier, FP-01, Sample Fall Protection	47.00	
SICK OF ORDERING YOUR MATERIALS MANUALLY? FIND YOURSELF RUNNING OUT OF STOCK EVERY NOW AND THEN? THIS IS THE EXACT AMOUNT THAT IS REQUIRED FOR YOUR ROOF.		

Applicad Roofing

Note 2

Note 1

Phone 03 9819 3100

123 Church St

Fax 03 9819 3200

Hawthorn

Pioneer
394 Concrete Street
Bristile
VIC

Purchase Order 1121 - 2

Date 25 June 2004

Job 1121

Site Lot 2603 Barwon Street

Watervale Estate

VIC

Please supply the following in good order and condition :

Delivery Date

24 June 2004

ITEM	QTY	PRICE
Roof tiles : Pioneer, Swiss terracotta,Swiss,TBA	1157.00	
Ridge tiles : Pioneer, Swiss terracotta,Swiss,TBA	106.00	
Shell ends : Pioneer, Swiss terracotta,Swiss,TBA	3.00	
Apex tiles : Pioneer, Swiss terracotta,Swiss,TBA	3.00	
WHEN ORDERING TILES THE SOFTWARE TAKES INTO ACCOUNT WASTAGES FOR TILES - TO ALLOW FOR CUTS & BREAKAGES		

Applicad Roofing

Note 2

Note 1

Phone 03 9819 3100
Fax 03 9819 3200

123 Church St
Hawthorn

BHP
298 Steel Street
Bluescope
VIC

Purchase Order 1121 - 3
Date 25 June 2004
Job 1121
Site Lot 2603 Barwon Street
Watervale Estate
VIC

Please supply the following in good order and condition :

Delivery Date 24 June 2004

ITEM	QTY	PRICE
Batten : BHP, TC-1, Timber cant strip, Natural	305.00	
Valley Flashing : BHP, VRCTLGA,Valley, Galvanised @ 8000	2.00	
Fascia : BHP, FBHT42CTL--,Metal fascia, Heritage Red	58.01	
Gutter : BHP, OG60--,O Gee Gutter, Heritage Red	46.83	
Apron : BHP, APRON-1234,Apron, Zinalume	5.61	
Step flashing : BHP, SF-1,Step flashing, Galvanised	0.56	
Accessory : BHP, FB-1,Fascia bracket,Heritage Red	52.00	
Accessory : BHP, SC-1,Snap clip,Heritage Red	52.00	
Accessory : BHP, EB-1,External bracket,Heritage Red	52.00	
Accessory : BHP, EXCNR-90,External corner 90,Heritage Red	3.00	
Accessory : BHP, INTCNR-90,Internal Corner 90,Heritage Red	1.00	
Accessory : BHP, SE-L,Stop end left,Heritage Red	8.00	
Accessory : BHP, SE-R,Stop end right,Heritage Red	8.00	
Fasteners : BHP, BHFP1265HT17,12x65,Hex Head type 17,Galvanised	1.00	
Fasteners : BHP, BHFP1265HT17,12x65,Hex Head type 17,Heritage Red	1.00	
Fasteners : BHP, BHFP1265HT17,12x65,Hex Head type 17,Zinalume	1.00	

ACCESSORY ITEMS:
CLIPS, FASTENERS, BRACKETS
ALL AUTOMATICALLY REPORTED

Applicad Roofing

Note 2

Note 1

Phone 03 9819 3100

123 Church St

Fax 03 9819 3200

Hawthorn

Supplier 1
104 Flat Street
Ferndale
VIC

Purchase Order 1121 - 4

Date 25 June 2004

Job 1121

Site Lot 2603 Barwon Street

Watervale Estate

VIC

Please supply the following in good order and condition :

Delivery Date

24 June 2004


ITEM	QTY	PRICE
<p>Flat sheet : Supplier 1, Custom Flashing 1, Galv 0.4 Sheet 4x10, Heritage Red, 48x120</p> <p>Fabrication : Supplier 1, Custom Flashing 1, Profile: Type-8, Heritage Red</p> <p>Fabrication : Supplier 1, Custom Flashing 1, Profile: Type-7, Heritage Red</p>	<p>52.00</p> <p>2.88</p> <p>3.36</p>	
<p>DOING CUSTOM PROFILE WORK? THIS REPORT SHOWS THE AMOUNT OF FLAT SHEET STOCK REQUIRED TO FABRICATE THE CUSTOM PROFILE.</p> <p>A DETAILED DRAWING OF YOUR CUSTOM PROFILE IS READY TO PRINT</p> <p>THE CUSTOM PROFILE FLASHING ALLOWS YOU TO DESIGN YOUR OWN FLASHING, APPLY COSTING RATES TO IT AND GENERATE A FABRICATION DETAILS REPORT.</p>		

Applicad Roofing

123 Church St
Hawthorn

Phone 03 9819 3100
Fax 03 9819 3200

GENERAL ROOF PLAN SHOWING ALL DIMENSIONS

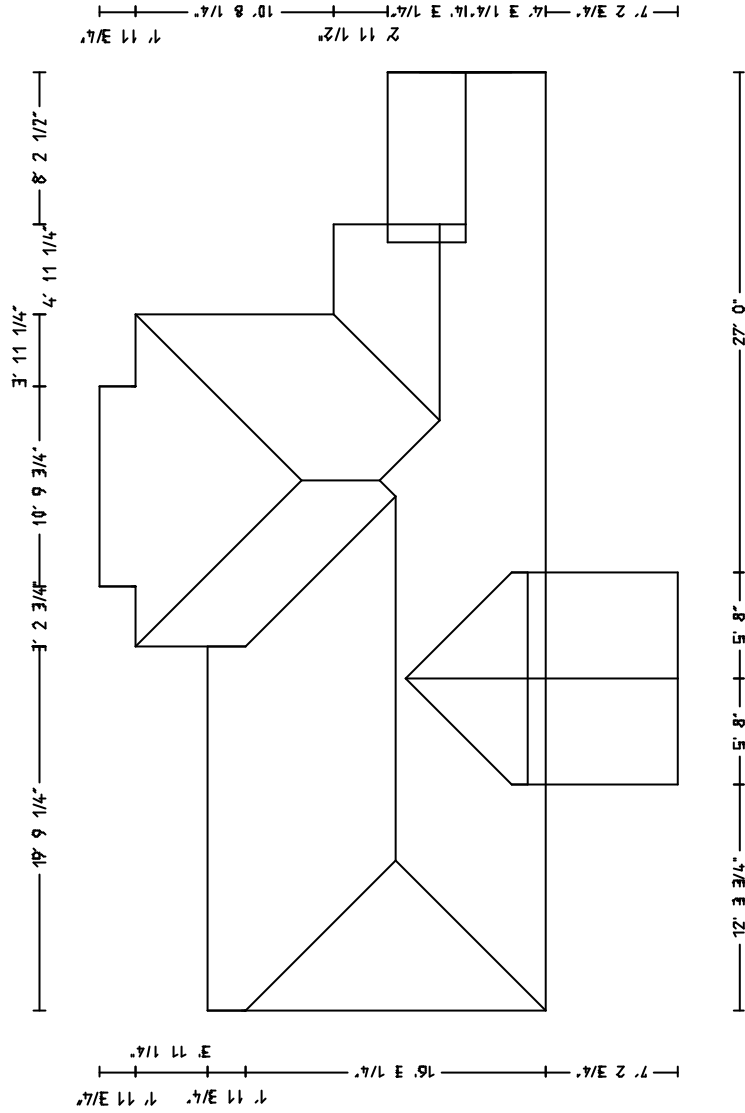

Roof details

Roof Pitch 5.6 in 12
Height 8' 10 1/2"
Rafter CTS 1' 11 3/4"
Eaves 0'

Roof Plan

Job 1121
Date 25 June 2004
Scale 1 : 125

Site address
Lot 2603 Barwon Street
Watervale Estate
VIC

Applicad Roofing

123 Church St

Phone

03 9819 3100


Hawthorn

Fax

03 9819 3200

FLASHING PLAN:

F 2/5'6" - 2 LENGTHS OF FASCIA CUT AT 5' 6"
G 2/5'6" - 2 LENGTHS OF GUTTER CUT AT 5' 6"

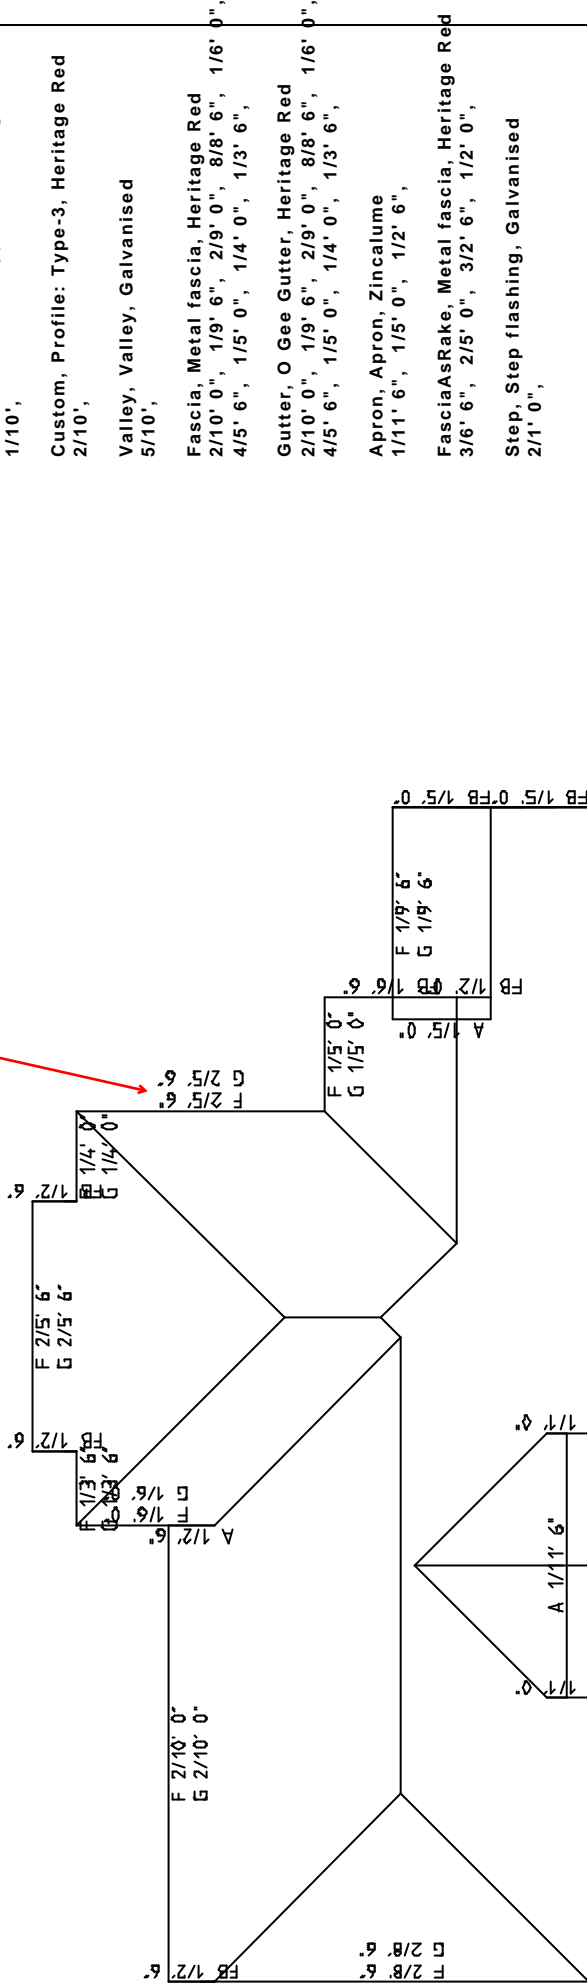

Custom, Profile: Type-8, Heritage Red
1/10'

Custom, Profile: Type-3, Heritage Red
2/10'

Valley, Valley, Galvanised
5/10'

Fascia, Metal fascia, Heritage Red
2/10' 0", 1/9' 6", 2/9' 0", 8/8' 6", 1/6' 0",
4/5' 6", 1/5' 0", 1/4' 0", 1/3' 6",

Gutter, O Gee Gutter, Heritage Red
2/10' 0", 1/9' 6", 2/9' 0", 8/8' 6", 1/6' 0",
4/5' 6", 1/5' 0", 1/4' 0", 1/3' 6",

Apron, Apron, Zincalume
1/11' 6", 1/5' 0", 1/2' 6",

Fascia/Rake, Metal fascia, Heritage Red
3/6' 6", 2/5' 0", 3/2' 6", 1/2' 0",

Step, Step flashing, Galvanised
2/1' 0",

Roof details

Roof Pitch	5.6 in 12
Height	8' 10 1/2"
Rafter CTS	1' 11 3/4"
Eaves	0'

Flashing Plan

Site address

Lot 2603 Barwon Street
Watenvale Estate
VIC

Job 1121

Date 25 June 2004

Scale 1 : 100

Applicad Roofing

123 Church St Hawthorn Phone 03 9819 3100 Fax 03 9819 3200

Site address
Lot 2603 Barwon Street
Watervale Estate
VIC

Job 1121
Date 25 June 2004

Supplier: Supplier 1
Profile: Type-8


Stock sheet: Custom Flashing 1

Finish: Heritage Red

Stretch-Out: 33.5 in

Bends: 6

Side	Length	Angle
A	1.97"	
B	5.91"	20
C	5.91"	110
D	5.91"	90
E	5.91"	90
F	5.91"	110
G	1.97"	20

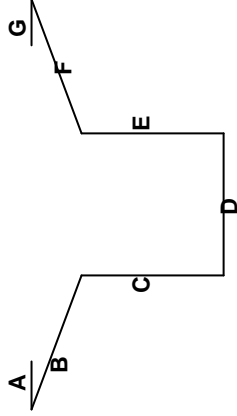

Cutting list
1/10'

Supplier: Supplier 1
Profile: Type-3


Stock sheet: Custom Flashing 1

Finish: Heritage Red

Stretch-Out: 15.9 in

Bends: 2

Side	Length	Angle
A	1.97"	
B	9.02"	109
C	4.92"	71

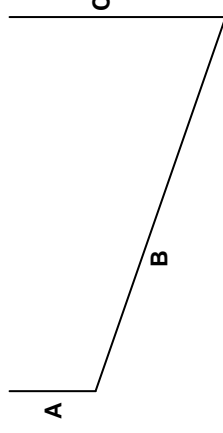

Cutting list
2/10'

DOING LOTS OF CUSTOM PROFILES?

APPLICAD HAS INBUILT DESIGN FUNCTIONS THAT ALLOW YOU TO CREATE YOUR OWN CUSTOM PROFILE. VERY EASY TO LEARN AND APPLY.

THESE FLASHINGS ARE STORED INTO YOUR OWN DATABASE AND ARE ACCESSIBLE AT THE CLICK OF THE MOUSE.